

DanPal panel

U connector


TP gasket

construction support

TP base frame

Water removal by others

drainage
Ø 10@150 mm

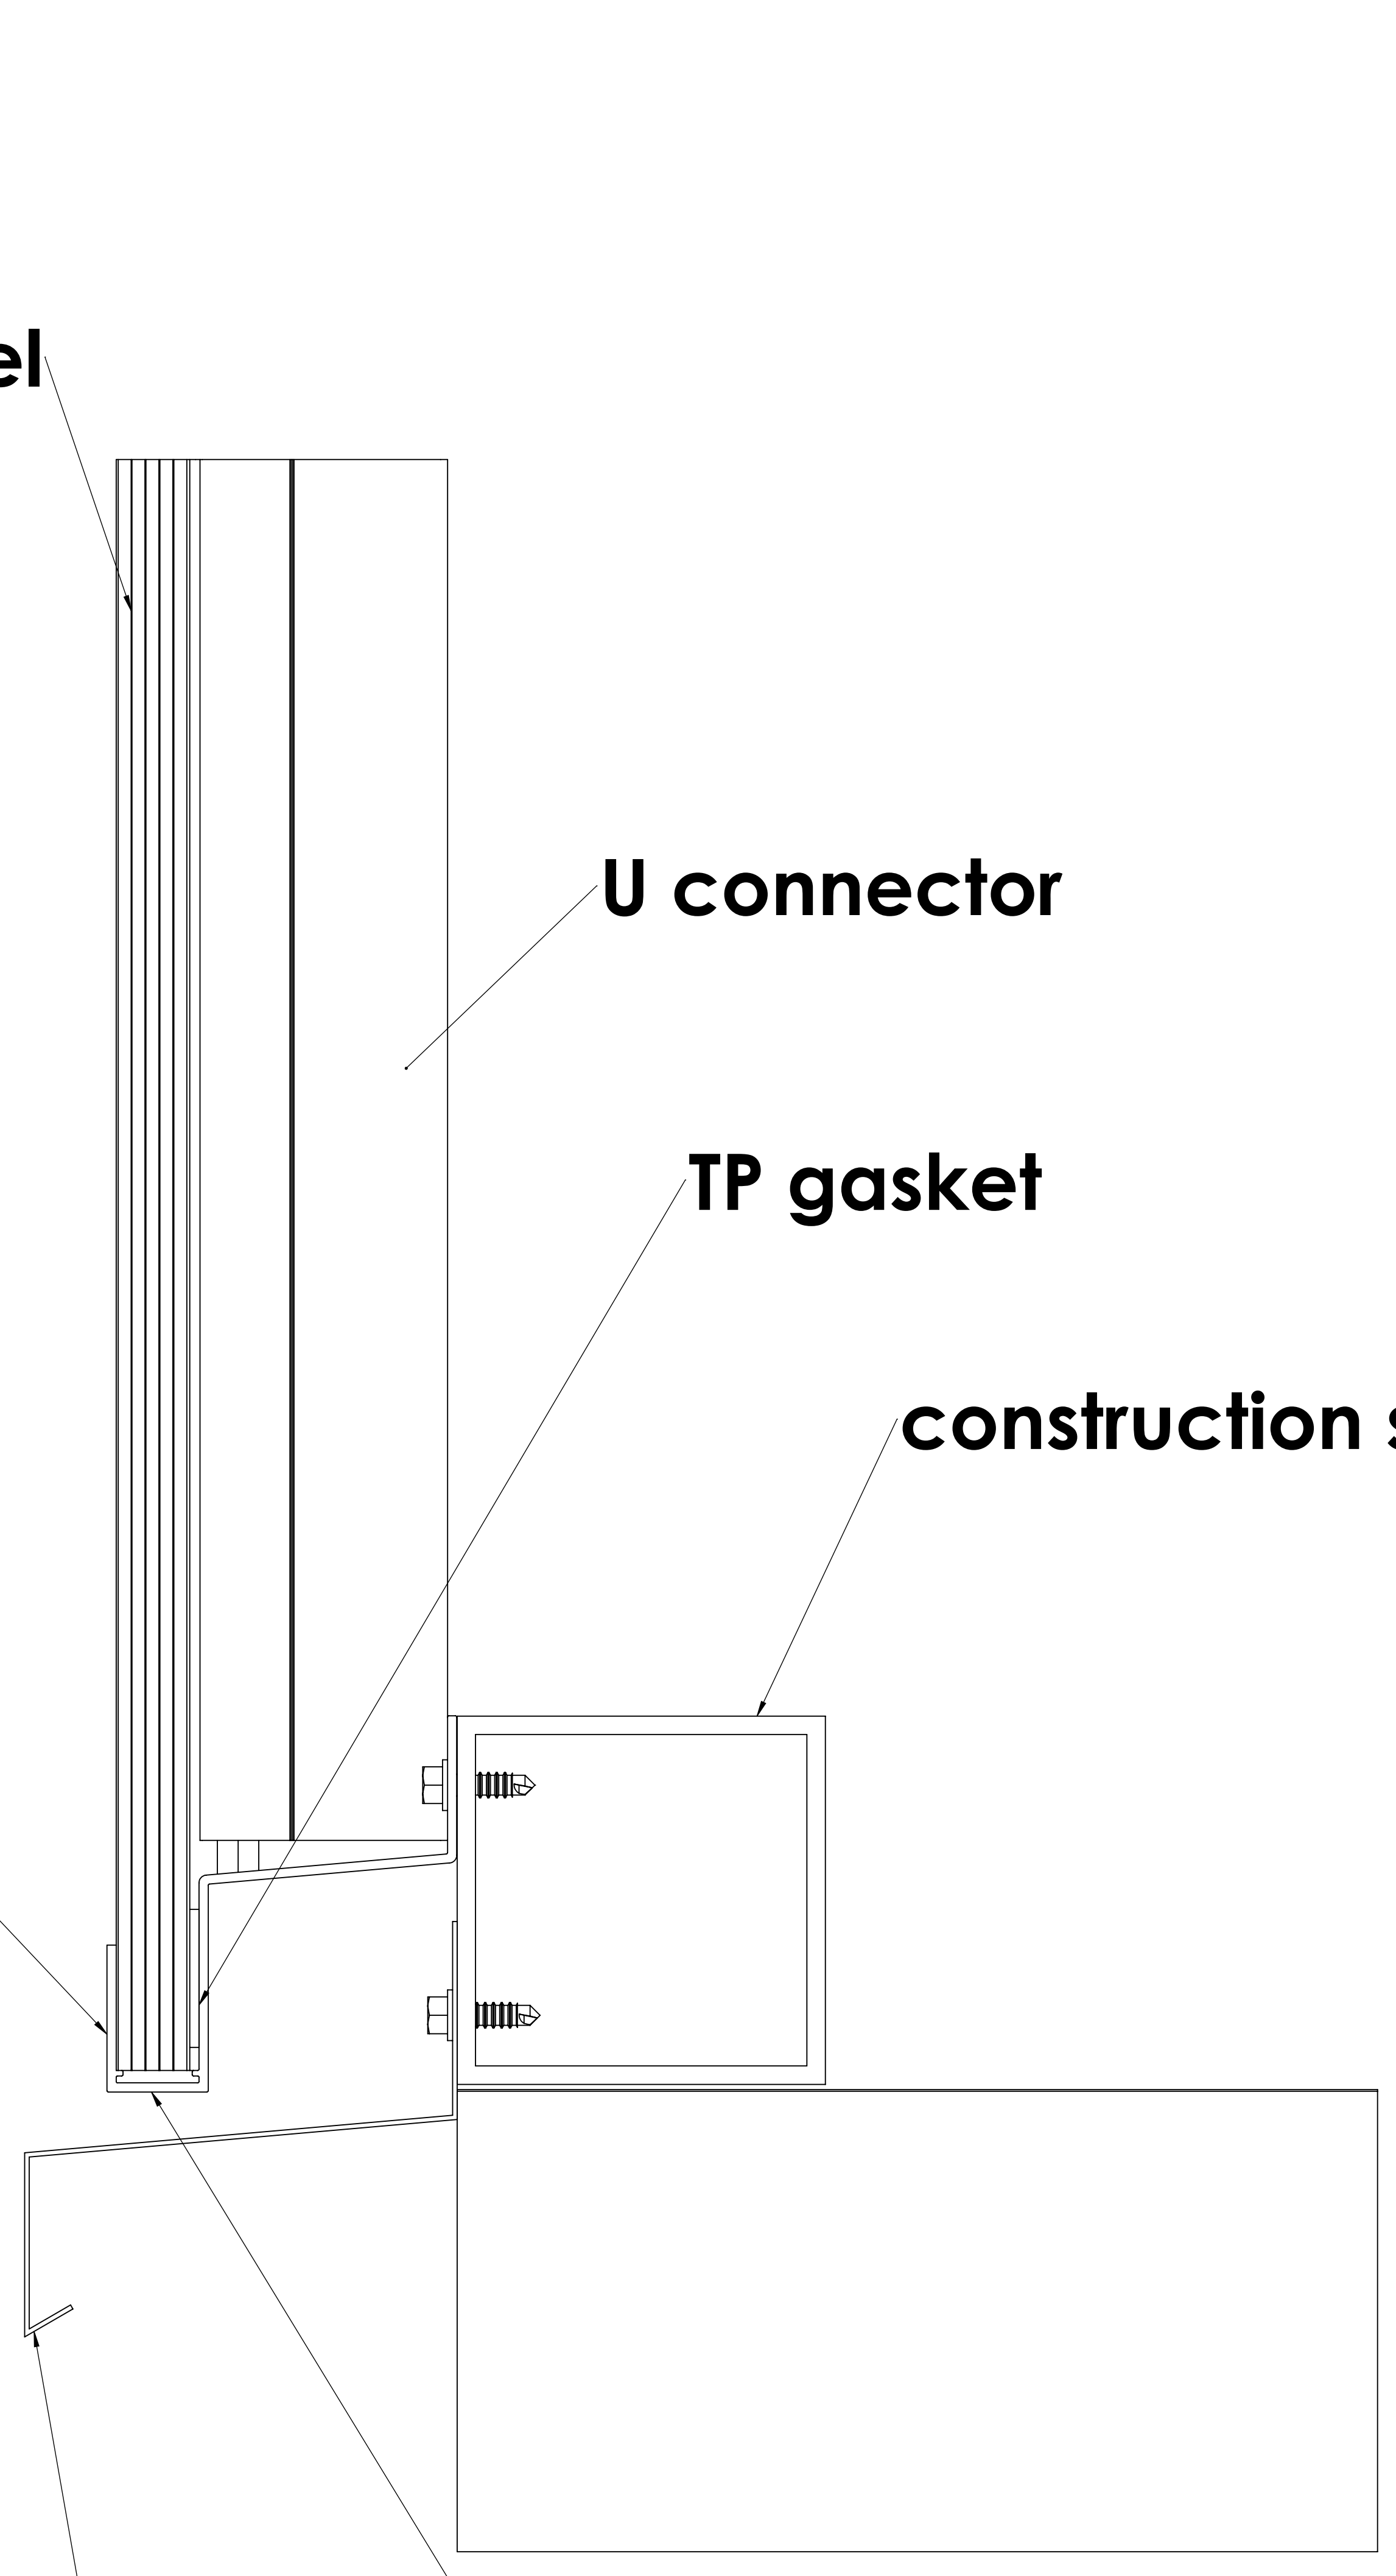

1- DanPal panel

2- TP base frame

3- TP gasket

4- water rmoval (by others)

5- U connector

6- construction support

